


Xeripave Rooftop Pavers

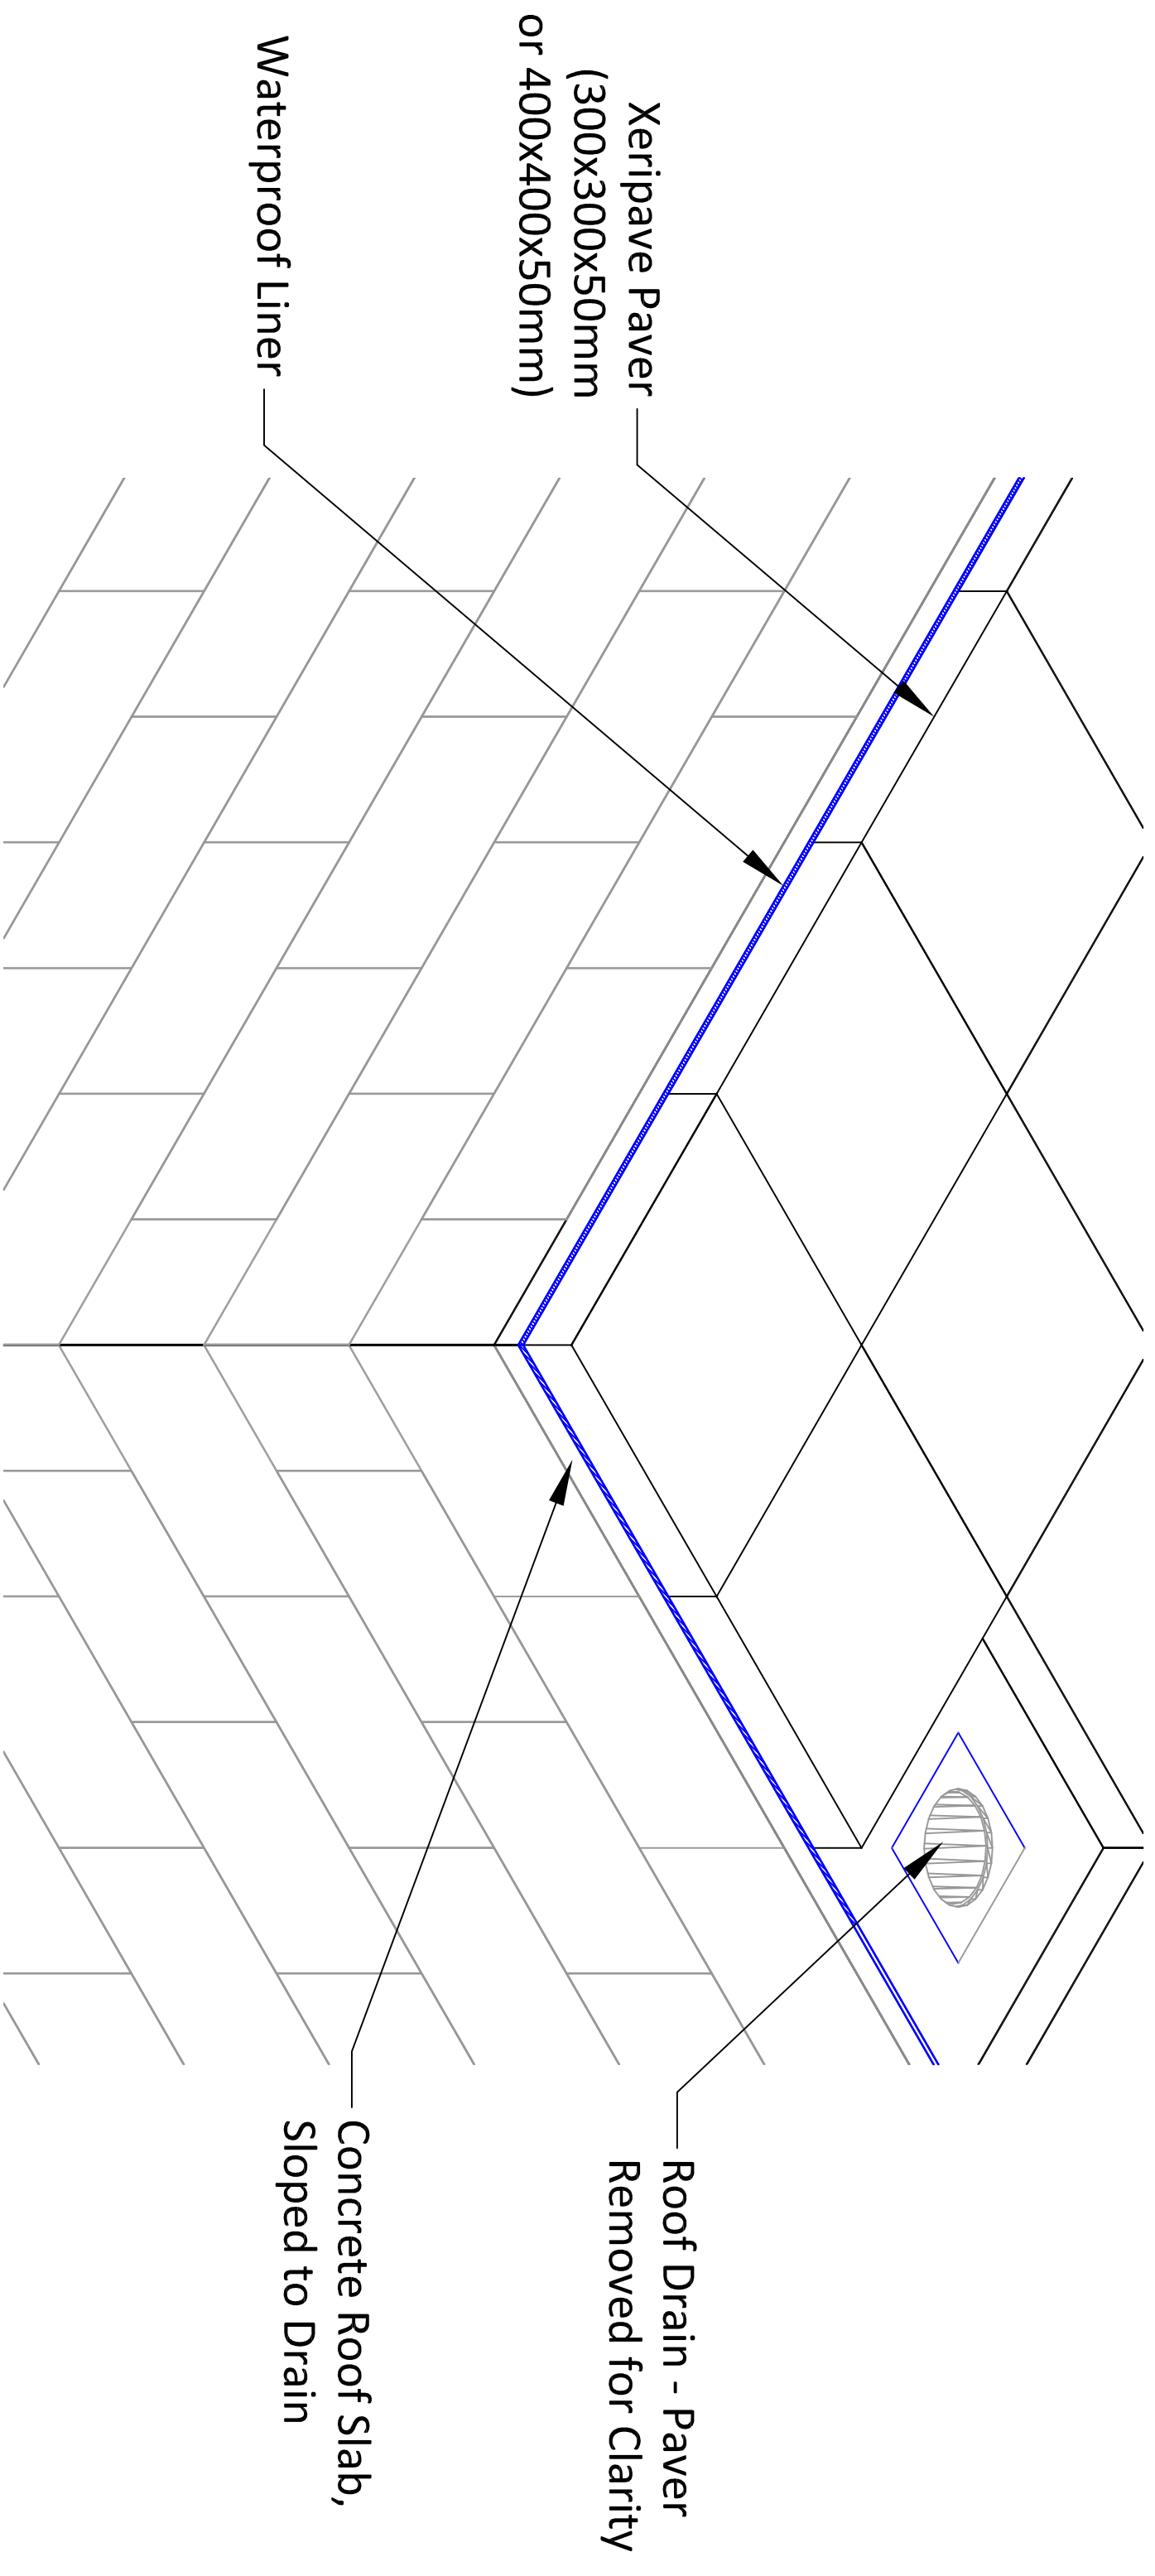

Xeripave can be powerwashed, shop vacuumed or swept, unlike gravel. Pedestals not recommended.



815 N.E. 172nd Ave.
VANCOUVER, WA 98684
800-377-3877 PH
360-694-0281 FAX

Title: Xeripave Rooftop Pavers

DRAWN BY: MLN

DATE: 11/21/14
SCALE: NTS

SHEET #: XP-01

MAX WATER
FLOW =
1 GALLON
PER SQ.FT
PER SECOND

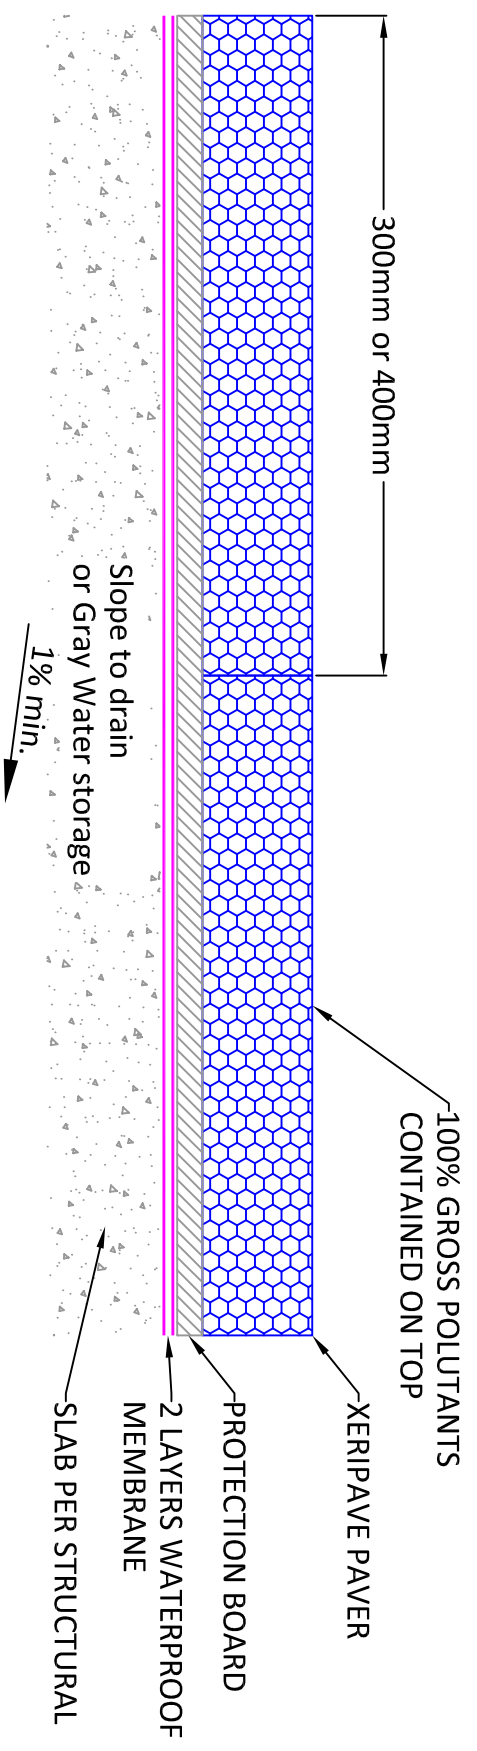


FIGURE 1 - TYPICAL ROOF CROSS SECTION
(300 x 300 x 50mm or 400 x 400 x 50mm Xeripave Paver)
Not to scale



815 N.E. 172nd Ave.
VANCOUVER, WA 98684
800-377-3877 PH
360-694-0281 FAX

Title: Xeripave Clean Roof System

DRAWN BY: MLN

DATE: 11/21/14
SCALE: NTS

SHEET #: XP-01