




815 N.E. 172nd Ave.
VANCOUVER, WA 98684
800-377-3877 PH
360-694-0281 FAX

Title: XP Path Detail V1

DRAWN BY: MLN

DATE: 11/04/14
SCALE: NTS

SHEET #: XP-01

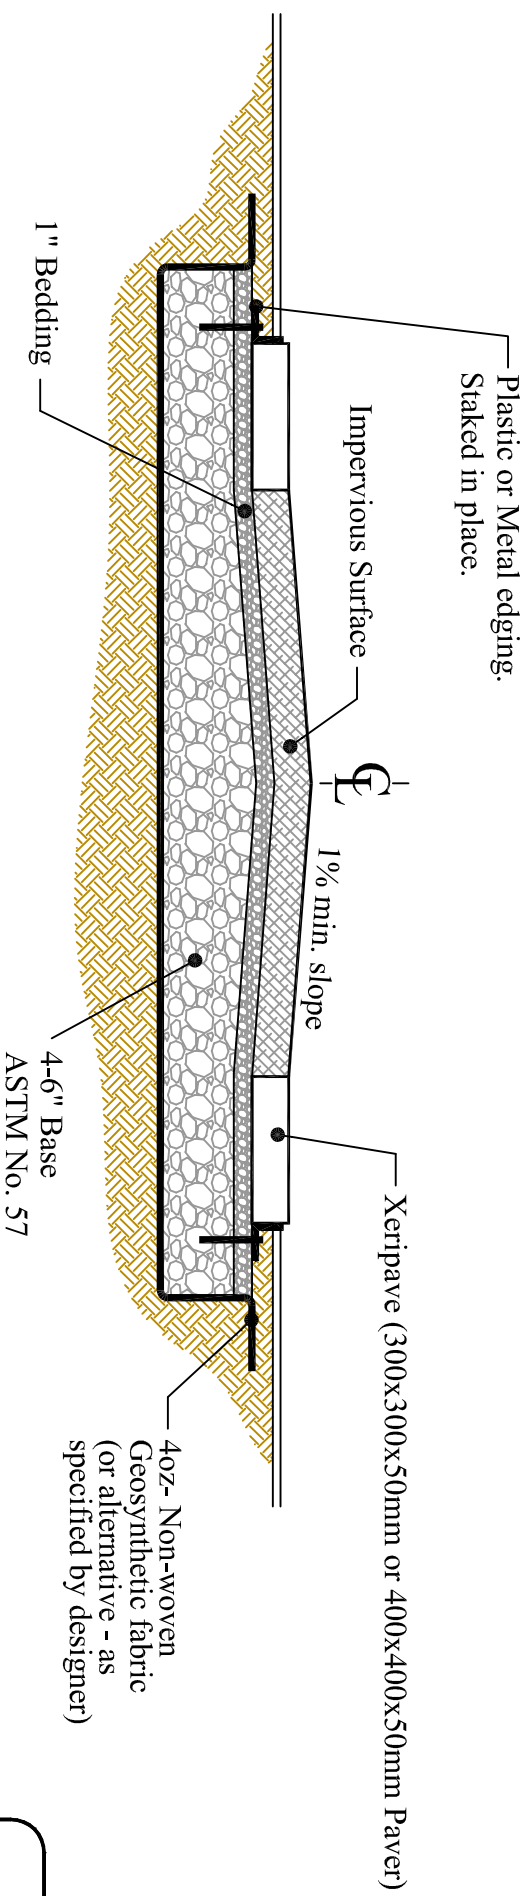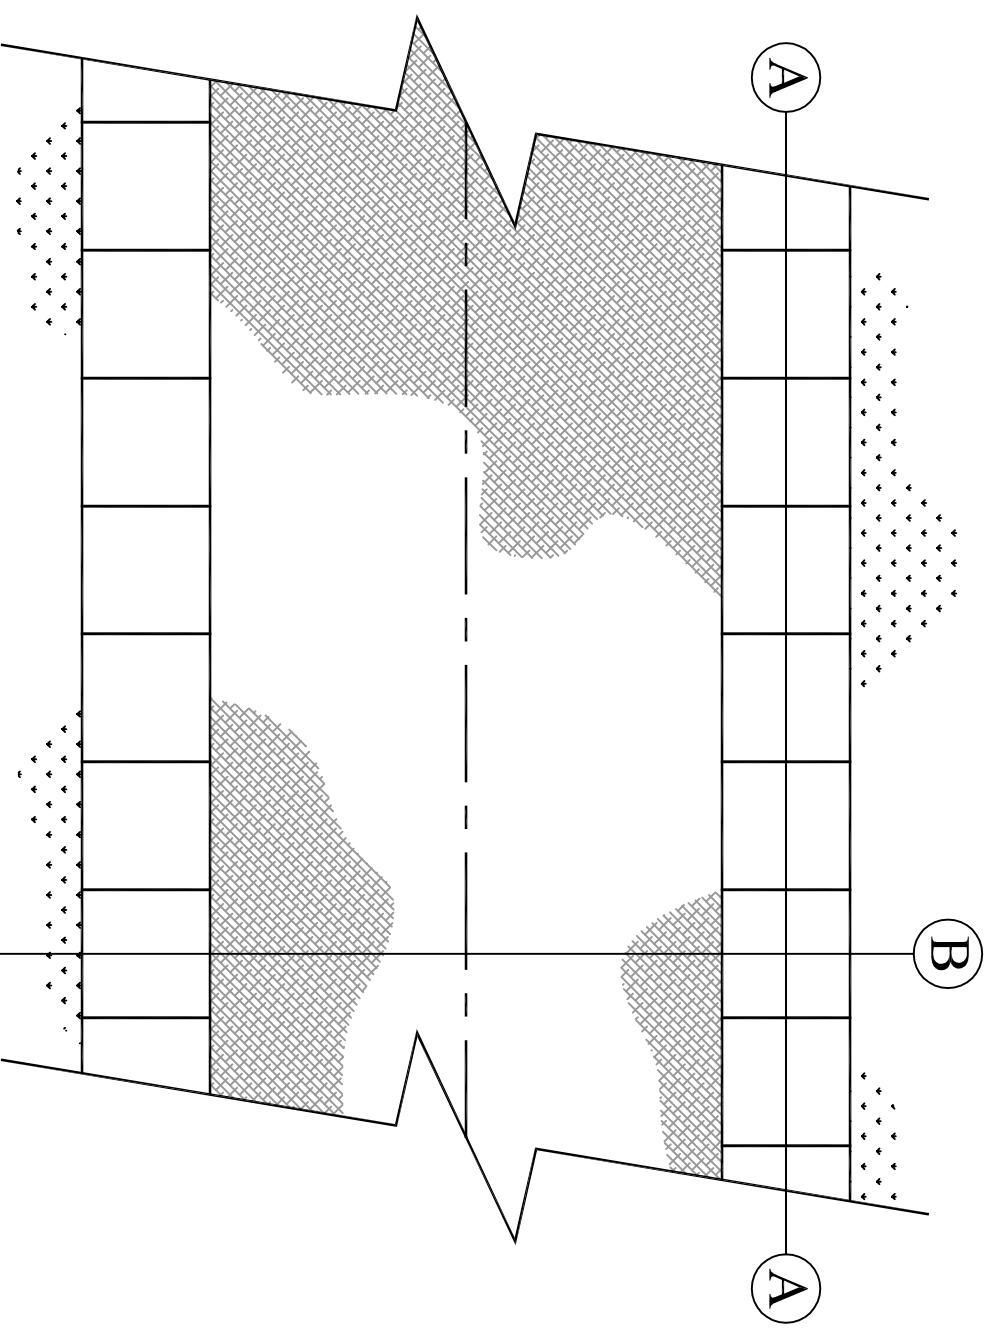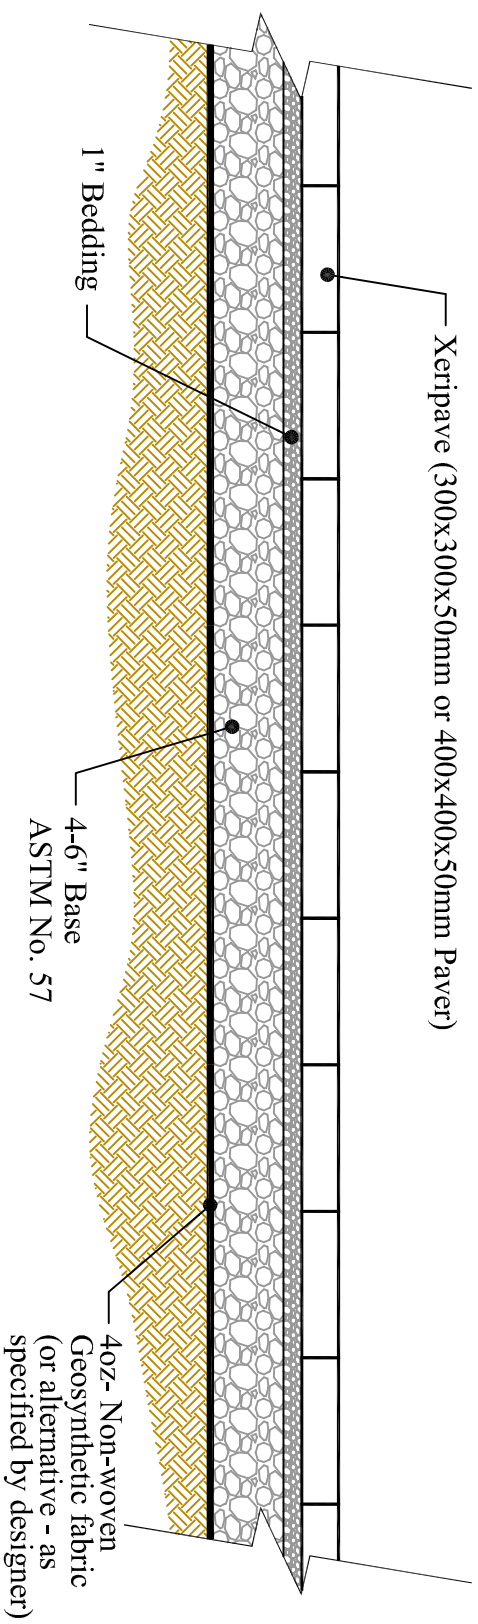

815 N.E. 172nd Ave.
VANCOUVER, WA 98684
800-377-3877 PH
360-694-0281 FAX

Title: XP Path Detail V2

DRAWN BY: MLN



DATE: 11/04/14
SCALE: NTS

SHEET #: XP-01

Xeripave 300mm x 300mm x 50mm Paver
(11.81" x 11.81" x 1.97")

-01-

Xeripave 400mm x 400mm x 50mm Paver
(15.75" x 15.75" x 1.97")

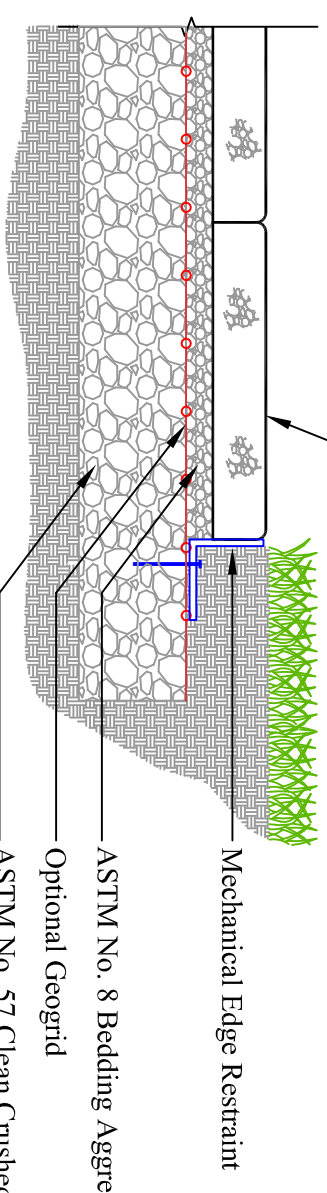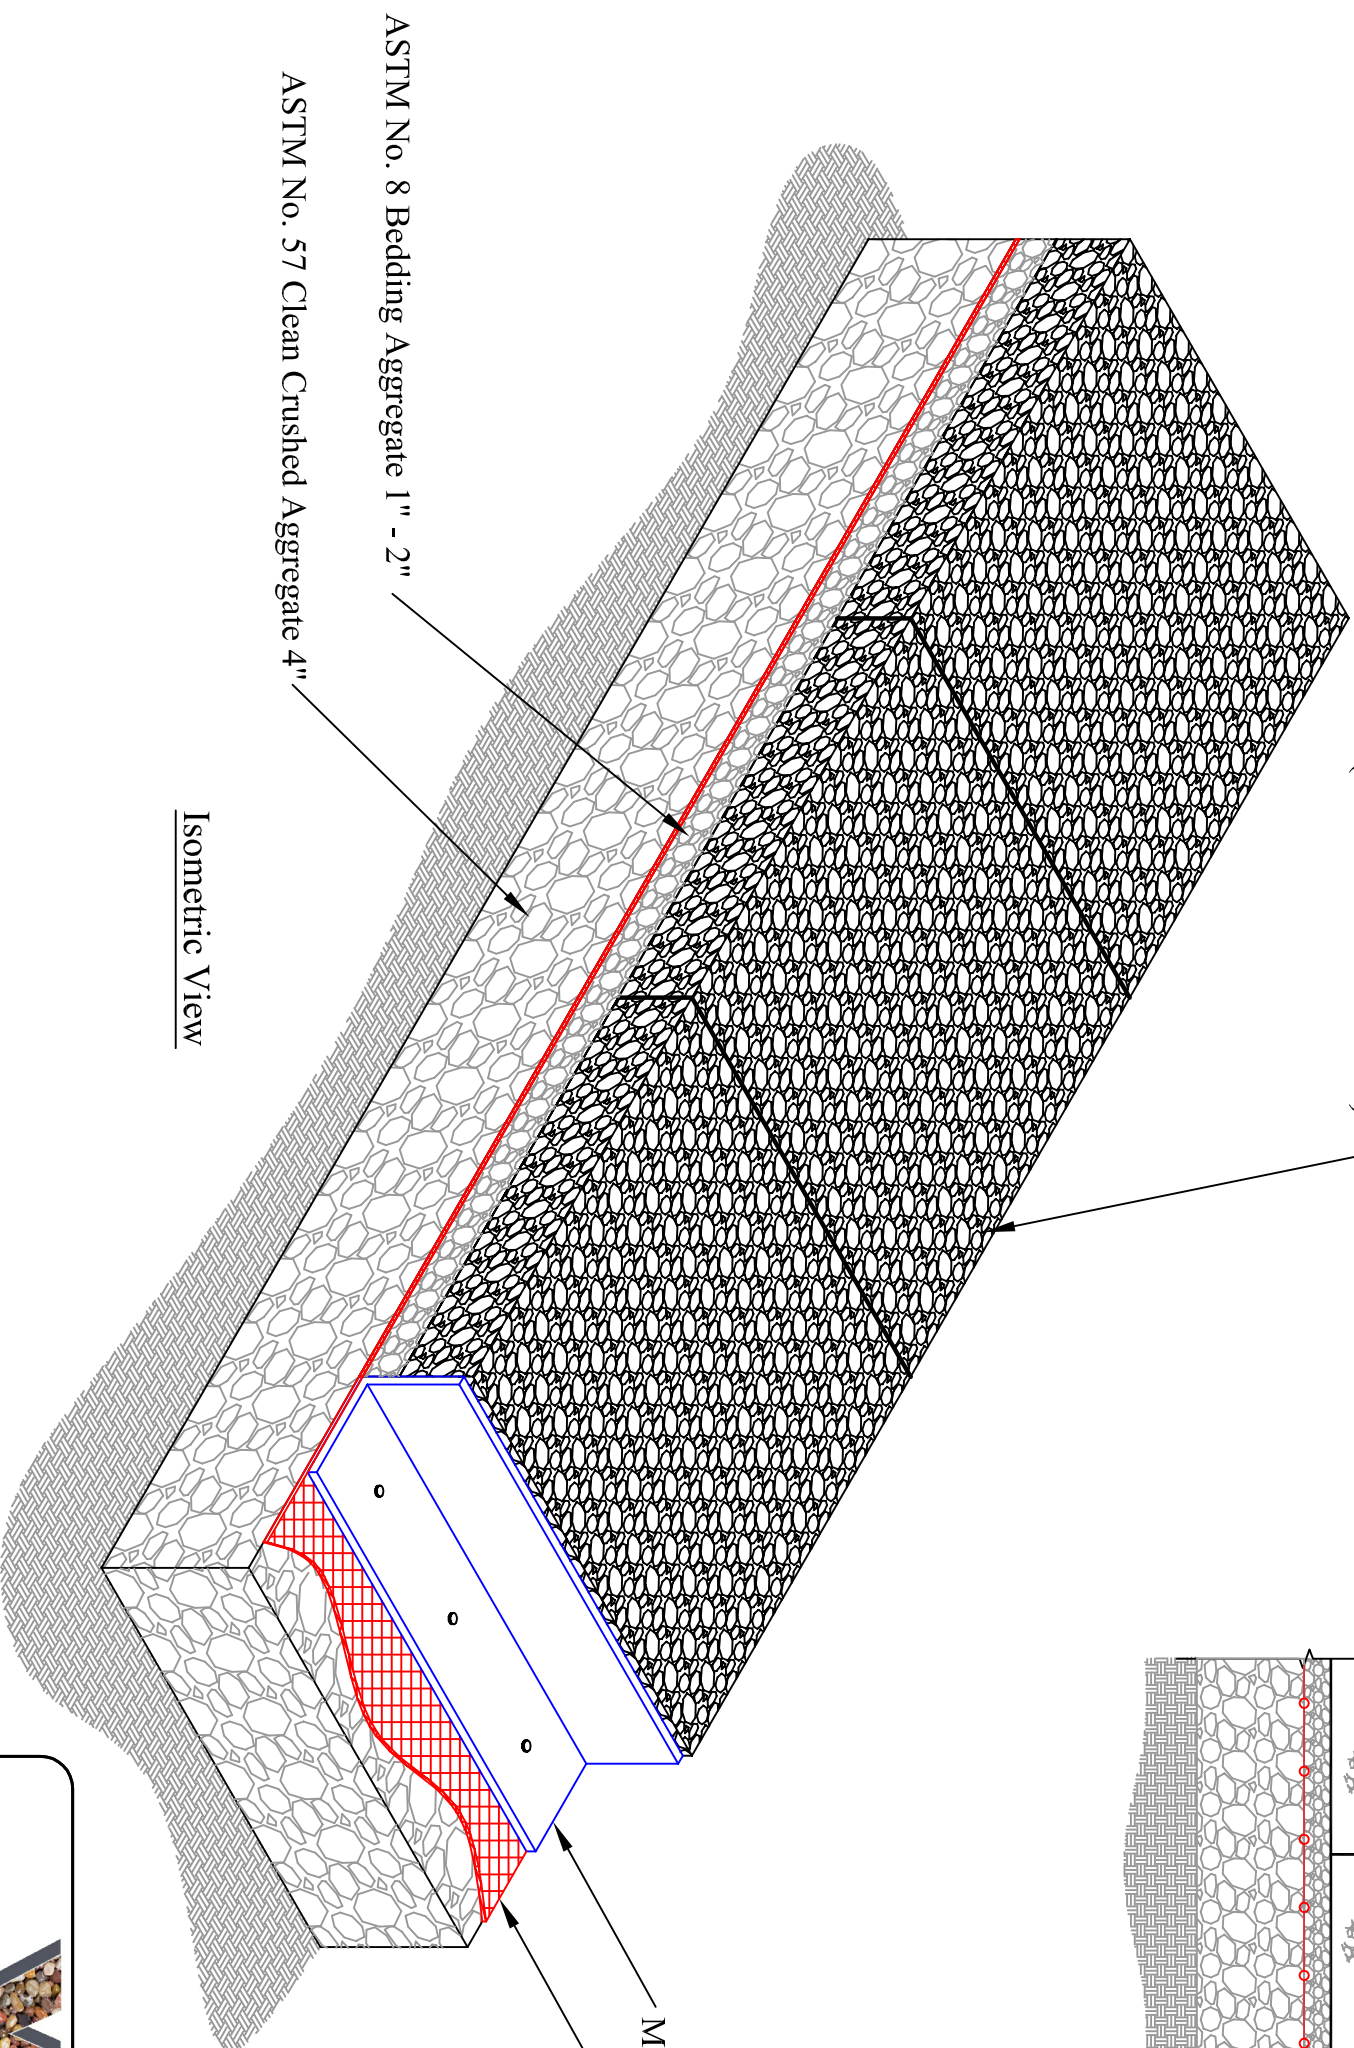

815 N.E. 172nd Ave.
VANCOUVER, WA 98684
800-377-3877 PH
360-694-0281 FAX

TITLE: Xeripave with Edge Restraint

DRAWN BY:
MLN

DATE: 11/12/14
SCALE: NTS

SHEET #: XP-01